



**SKETCH SHOWING THE SURVEY NO - 6/1 OF
MATHKURU VILLAGE, HESARAGATTA HOBLI, BENGALURU NORTH TALUK.**

**(LAKSHMI ENCLAVE)
(D C. CONVERSION)**

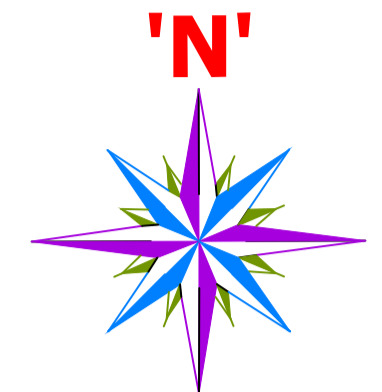

SCALE:-1 :1000

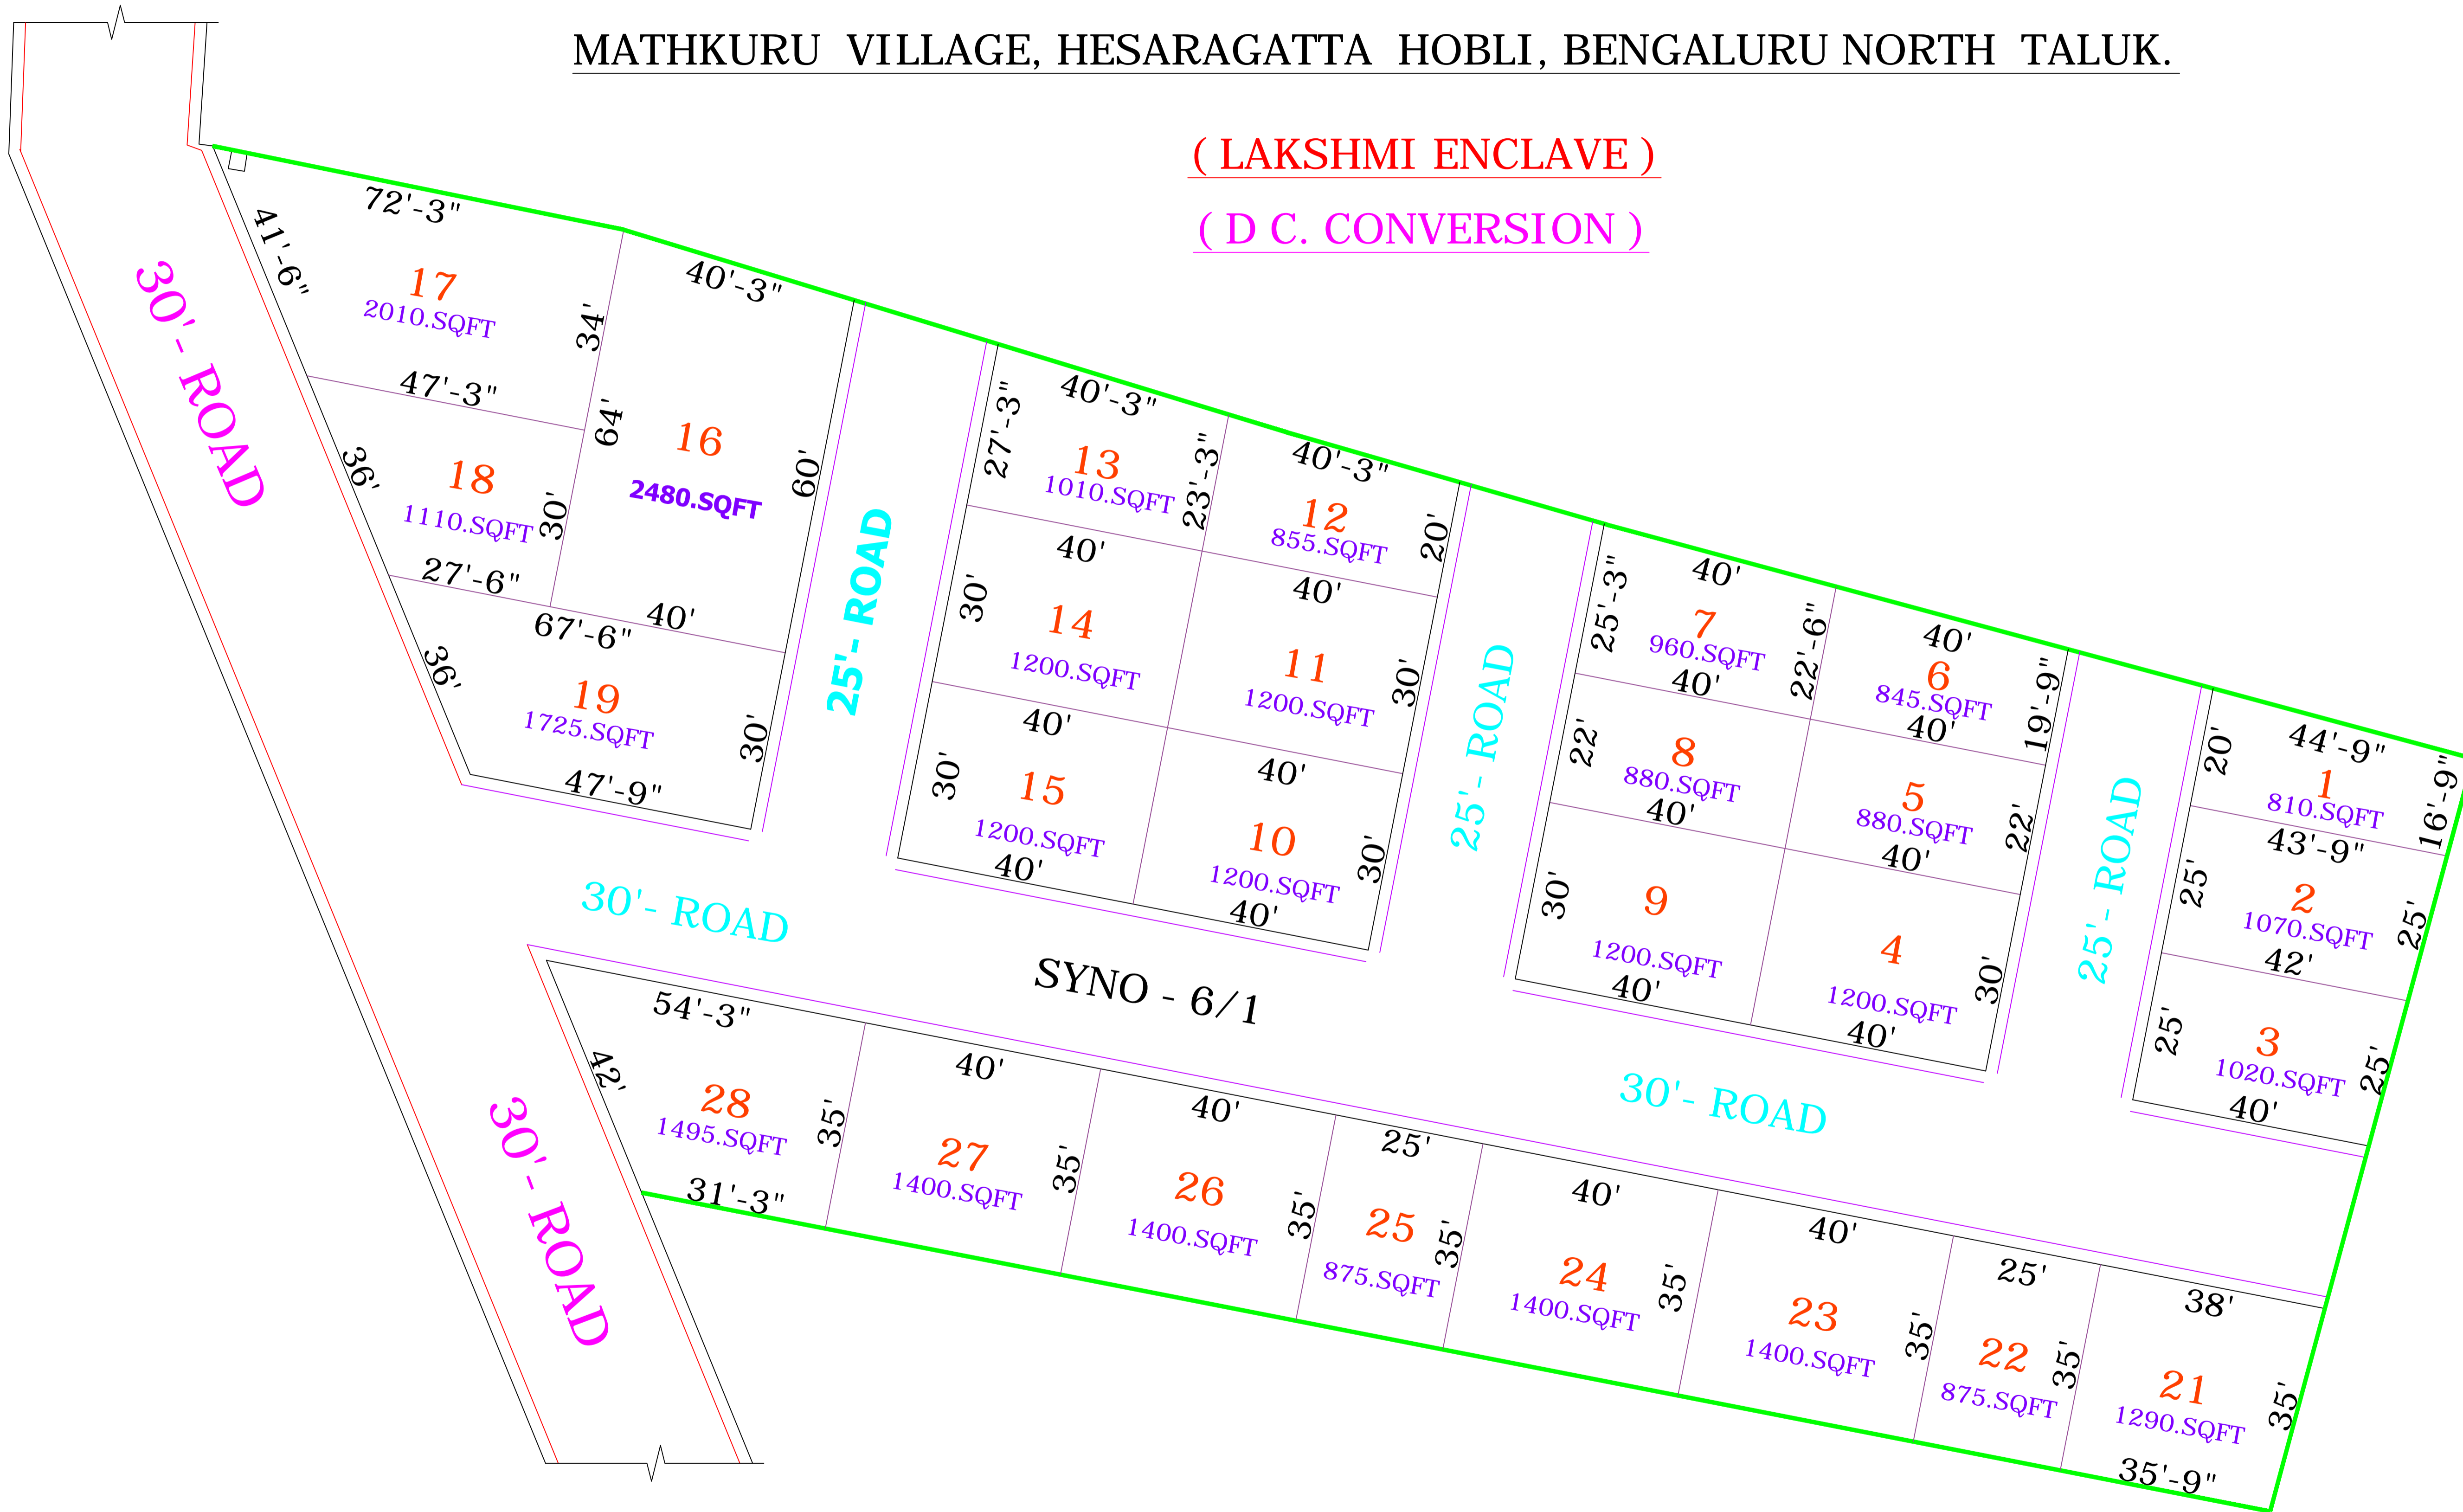

SITE DETAILS		
SL.NO	AREA	S Q F T
1	SITE AREA	32.990.00
2	ROAD AREA	17.104.00
TOTAL AREA		50.094.00

LEGEND	
DESCRIPTION	SYMBOL
SURVEY BOUNDARY LINE	
BASE LINE	
HISSA LINE	
ROAD	
NALA	
HATCH	
C.WALL	
FENCE	
TEMPLE, CHURCH, MOSQUE	

NOTE: 1) ALL HEIGHTS & DIMENSIONS ARE IN METERS, OR FEET

CLIENT:- Mrs :- LAKSHMI ENCLAVE (9448041141)

TOPOGRAPHICAL SURVEY OF MATHKURU VILLAGE, HESARAGATTA HOBLI, BENGALURU NORTH TALUK.

SHEET: 1 OF 1

SCALE: 1:1000

SEASON: 07/02/2024

SURVEYED BY: Y.L. RAMAKRISHNA 9448349220

OPERATED BY: Menden govinda

R.K. MARS BHOOMI SURVEYS
D.No.65, 1st MAIN, 6th CROSS, KUVEMPU ROAD,
HBRS LAYOUT, GAVIPURAM HOUSING SOCIETY,
NAGADEVASA HALLI, BENGALURU - 560095

PH- (M) 94483 89220. GSTIN - 29AEEP9735D223
E-MAIL: rkmarshboomisurveys@gmail.com